



BUILDING AREAS

FIRST FLOOR HTD	1030 SQ FT
SECOND FLOOR HTD	563 SQ FT
TOTAL HTD	1593 SQ FT

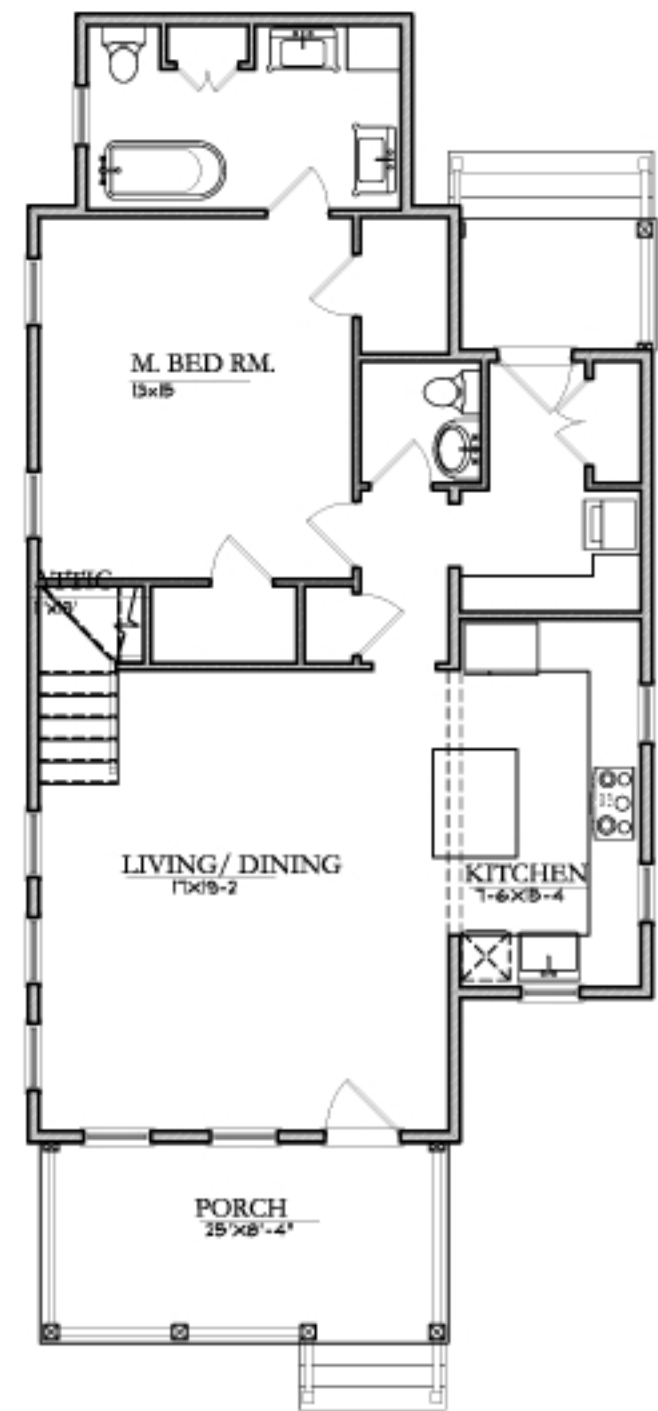

FIRST FLOOR PLAN
SCALE: 1/8" = 1'-0"

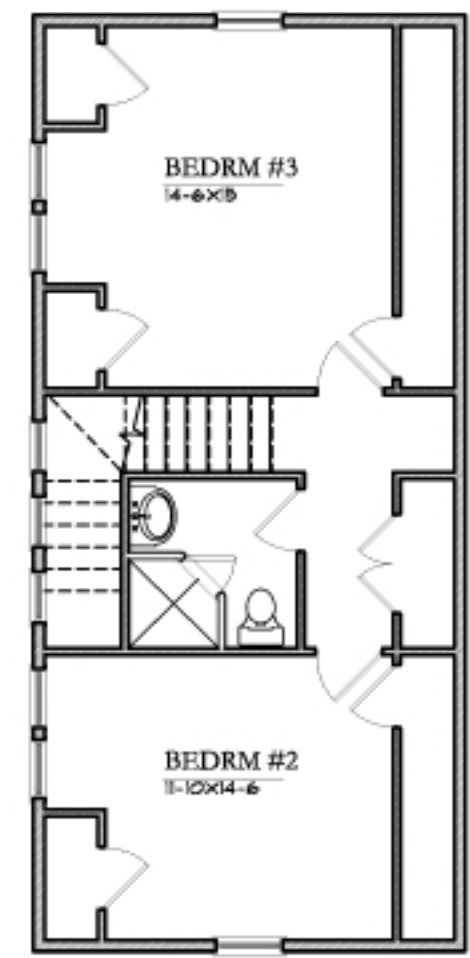

SECOND FLOOR PLAN
SCALE: 1/8" = 1'-0"



SECOND FLOOR PLAN
SCALE: 1/8" = 1'-0"

VILLAGE HOUSE #1