

# VILLAGE HOUSE

**LIST OF DRAWINGS**


- A-0 COVER SHEET / SITE PLAN
- A-1 BASEMENT FLOOR PLAN / ELEG. PLAN
- A-2 1ST FLOOR PLAN / ELEG. PLAN
- A-3 2ND FLOOR PLAN / ELEG. PLAN / ROOF PLAN
- A-4 ELEVATIONS
- A-5 SECTIONS
  
- S-0 STRUCTURAL GENERAL NOTES
- S-1 FOUNDATION PLAN
- S-2 1ST FLOOR FRAMING PLAN
- S-3 2ND FLR. / LOWER ROOF FRAMING
- S-4 UPPER ROOF FRAMING PLAN

**CONTACT INFORMATION:**

**CIVIL ENGINEER:**  
**RENDEZVOUS ENGINEER**  
 25 South Groa Ventre Street  
 PO Box 4050  
 Jackson, Wyoming 83301  
 Phone: 307.733.5252  
 Fax: 307.733.2334  
 Contact: Jim Gots

**ARCHITECT:**  
**SUNLIGHT DESIGN**  
 541 Village Way  
 Victor, Idaho 83455  
 Phone: 208.787.6873  
 Fax: 208.787.9003  
 Contact: Larry Thal

**STRUCTURAL ENGINEER:**  
**SARGENT ENGINEERS**  
 55 S Main St.  
 PO Box 441  
 Driggs, Idaho 83422  
 Phone: 208.354.4400  
 Fax: 208.354.4420  
 Contact: Ken Moulton

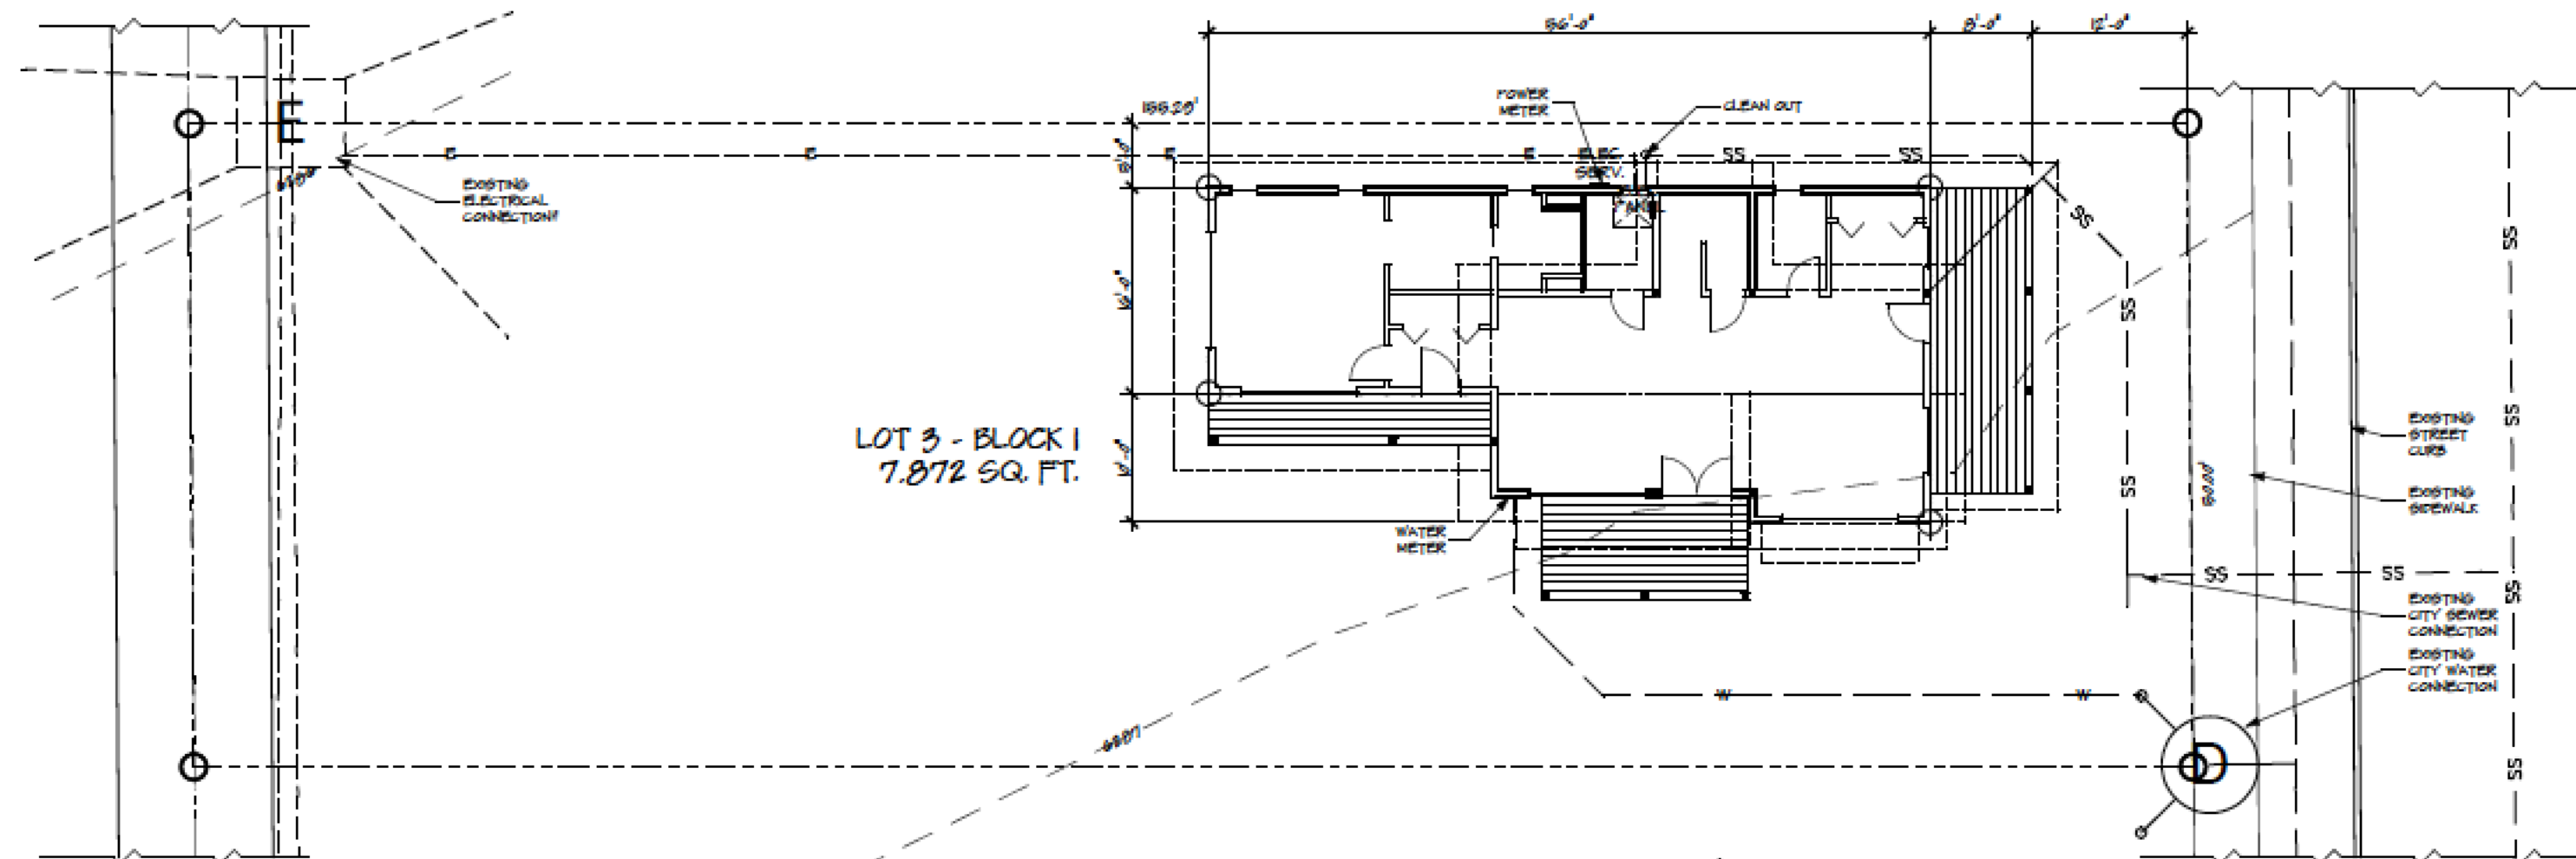

2 SITE PLAN  
 A-0 1'-10" = 1"

