

VILLAGE HOUSE

LIST OF DRAWINGS


- A-0 COVER SHEET / SITE PLAN
- A-1 BASEMENT FLOOR PLAN / ELEG. PLAN
- A-2 1ST FLOOR PLAN / ELEG. PLAN
- A-3 2ND FLOOR PLAN / ELEG. PLAN / ROOF PLAN
- A-4 ELEVATIONS
- A-5 SECTIONS
- S-0 STRUCTURAL GENERAL NOTES
- S-1 FOUNDATION PLAN
- S-2 1ST FLOOR FRAMING PLAN
- S-3 2ND FLR. / LOWER ROOF FRAMING
- S-4 UPPER ROOF FRAMING PLAN

CONTACT INFORMATION:

CIVIL ENGINEER:
RENDEZVOUS ENGINEER
 25 South Groa Ventre Street
 PO Box 4050
 Jackson, Wyoming 83301
 Phone: 307.733.5252
 Fax: 307.733.2334
 Contact: Jim Gots

ARCHITECT:
SUNLIGHT DESIGN
 541 Village Way
 Victor, Idaho 83455
 Phone: 208.787.6873
 Fax: 208.787.9003
 Contact: Larry Thal

STRUCTURAL ENGINEER:
SARGENT ENGINEERS
 55 S Main St.
 PO Box 441
 Driggs, Idaho 83422
 Phone: 208.354.4400
 Fax: 208.354.4420
 Contact: Ken Moulton

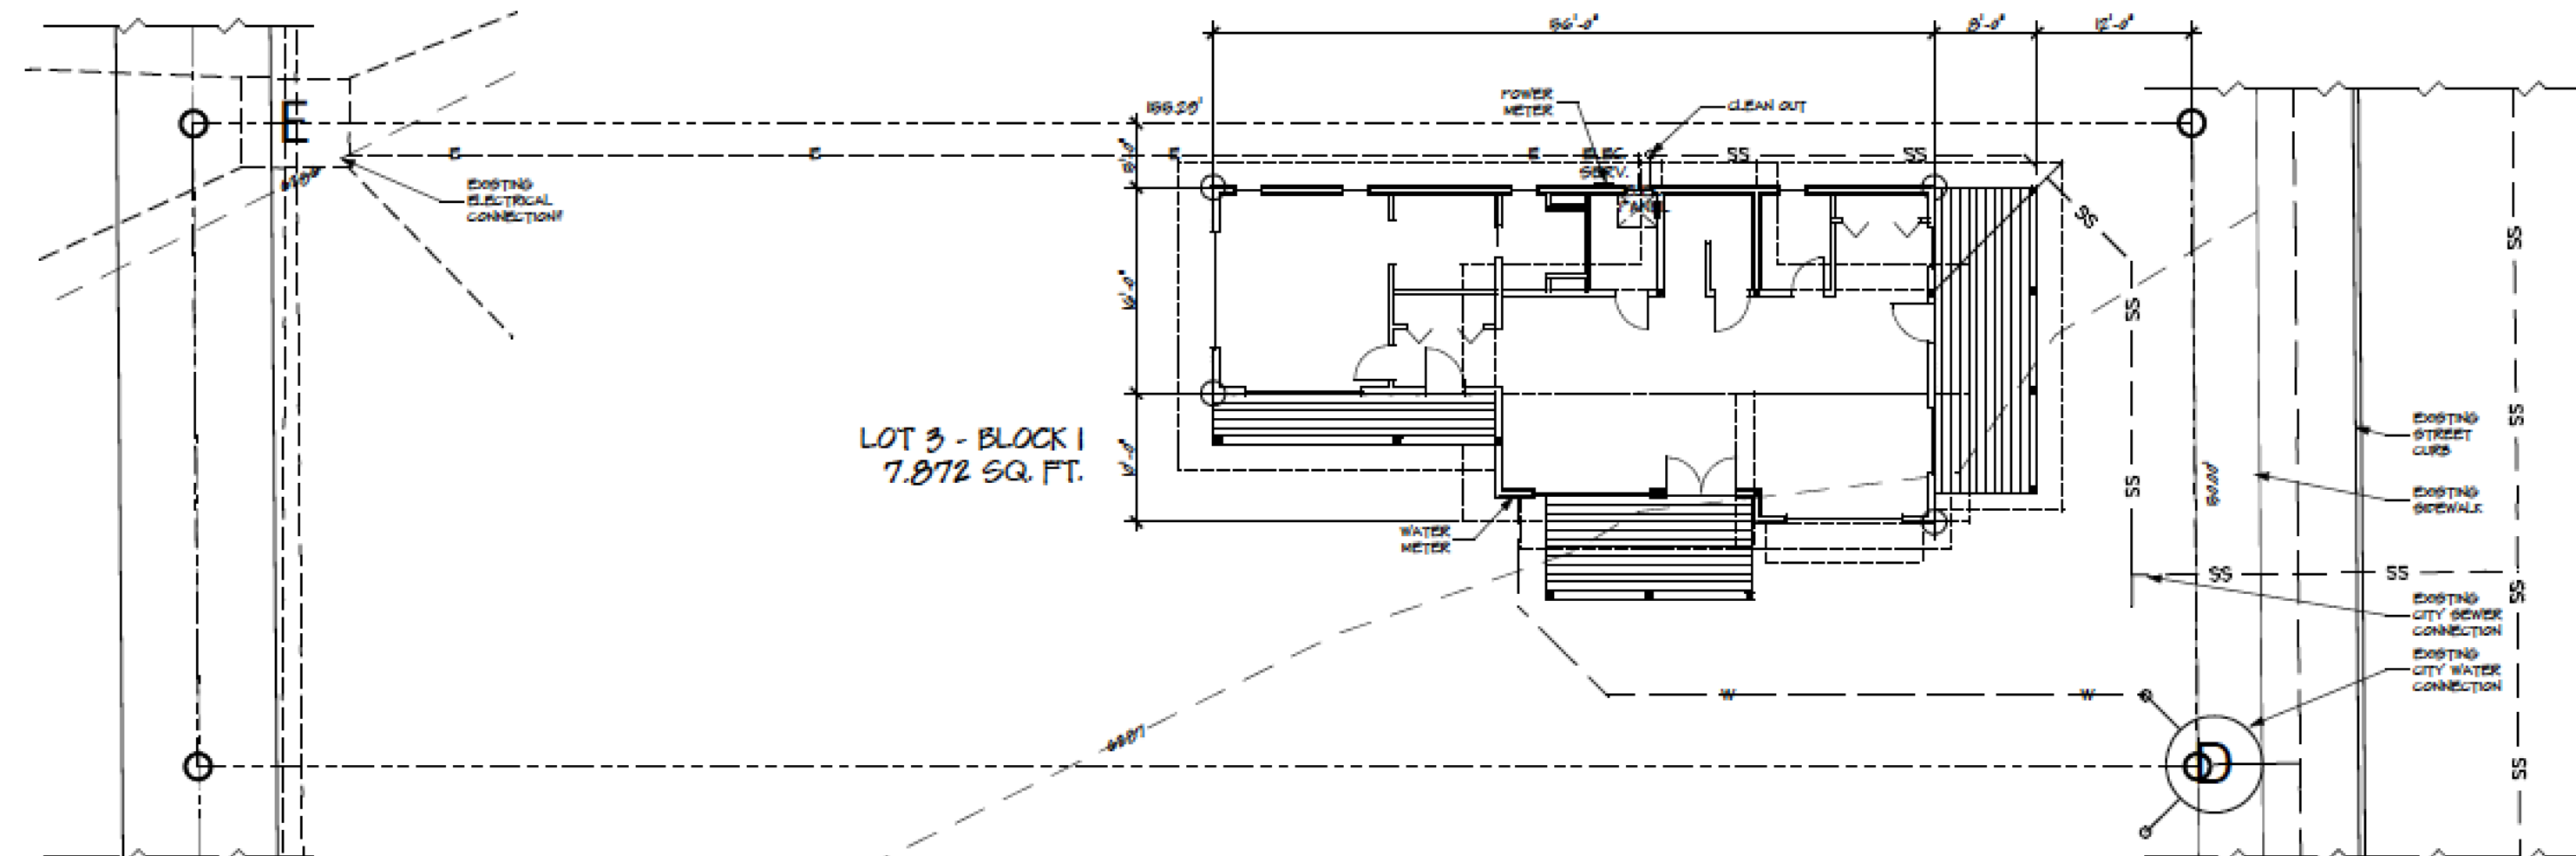

2 SITE PLAN
 A-0 1'-10" = 1"

