
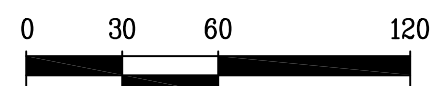


FINAL PLAT  
 ~ MOUNTAINSIDE VILLAGE ~  
 PHASE 3B  
 A PORTION OF THE NORTHWEST QUARTER OF  
 - SECTION 13 -

TOWNSHIP 3 NORTH, RANGE 45 EAST, BOISE MERIDIAN, TETON COUNTY, IDAHO

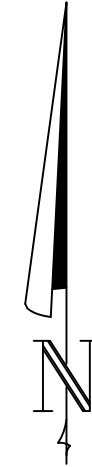

SCALE: 1" = 60'

GPS BASIS OF BEARING

THE BASIS OF BEARINGS OF THIS MAP IS GRID NORTH ON THE IDAHO STATE PLANE COORDINATE SYSTEM OF 1983, EAST ZONE, AS DETERMINED BY GLOBAL POSITIONING SYSTEM METHODS. ALL DISTANCES SHOWN ARE HORIZONTAL GROUND DISTANCES IN U.S. SURVEY DECIMAL FEET.

LINE TABLE		
LINE	LENGTH	BEARING
L1	4.15	S01°37'23"W
L2	24.76	N08°28'39"W
L3	7.44	N08°28'39"W
L4	4.03	S89°14'42"W

CURVE TABLE					
CURVE	DELTA	LENGTH	RADIUS	CHORD	BEARING
C1	9°23'11"	65.53	400.00	65.46	N07°00'11"W
C2	9°19'50"	65.14	400.00	65.07	N02°21'19"E
C3	2°50'58"	19.89	400.00	19.89	N08°26'43"E
C4	1°27'19"	13.30	523.65	13.30	S09°08'33"W
C5	7°33'43"	69.11	523.65	69.06	S04°38'02"W
C6	27°23'58"	179.33	375.00	177.63	N03°49'48"W
C7	21°27'46"	205.52	548.65	204.32	S00°51'41"E
C8	13°12'57"	23.07	100.00	23.02	N04°59'06"W
C9	12°01'28"	110.18	525.00	109.98	N07°38'06"E
C10	9°28'22"	66.13	400.00	66.06	N07°15'11"W
C11	9°19'44"	65.13	400.00	65.06	N02°08'53"E
C12	3°03'26"	21.34	400.00	21.34	N08°20'28"E
C13	1°17'43"	11.84	523.65	11.84	S09°13'19"W
C14	7°43'17"	70.57	523.65	70.52	S04°42'49"W
C15	12°26'45"	113.75	523.65	113.52	S05°22'12"E
C16	13°12'57"	28.83	125.00	28.77	N04°59'06"W
C17	10°11'23"	57.80	325.00	57.72	N03°22'58"W
C18	7°57'03"	45.10	325.00	45.06	N05°41'16"E
C19	2°55'20"	20.40	400.00	20.40	S08°12'07"W
C20	7°29'46"	52.33	400.00	52.29	S02°59'35"W
C21	10°45'47"	65.75	350.00	65.65	N08°18'56"W
C22	10°40'02"	65.16	350.00	65.07	N02°23'58"E
C23	2°08'12"	13.05	350.00	13.05	N08°48'05"E
C24	2°00'44"	20.15	573.65	20.15	S08°51'49"W
C25	6°45'21"	67.64	573.65	67.60	S04°28'47"W
C26	17°58'56"	53.35	170.00	53.14	N79°16'02"W
C27	12°07'07"	116.33	550.00	116.11	N07°40'56"E
C28	4°57'38"	21.64	250.00	21.64	N80°26'08"W
C29	14°20'27"	62.57	250.00	62.41	N70°47'06"W

LEGEND

- = 5/8" REBAR WITH L.S. CAP SET
- = FOUND 5/8" REBAR PER R-2 OR R-4
- = 1/2" REBAR SET
- = FOUND 1/2" REBAR PER R-2
- ⊕ = SECTION CORNER FOUND AS INDICATED
- T.C.R. = TETON COUNTY RECORDS
- = EXTERIOR PROPERTY LINE
- = STREET OR HIGHWAY CENTERLINE
- = STREET RIGHT OF WAY LINE
- = LOT LINE
- = UTILITY, ACCESS, PARKING & SNOW STORAGE EASEMENT LANE
- = SECTION OR SECTION SUBDIVISION LINE

HEALTH CERTIFICATE

SANITARY RESTRICTIONS AS REQUIRED BY THE IDAHO CODE TITLE 50, CHAPTER 13, HAVE BEEN SATISFIED BASED ON THE DEQ APPROVAL OF THE DESIGN PLANS AND SPECIFICATIONS AND THE CONDITIONS IMPOSED ON THE DEVELOPER FOR CONTINUED SATISFACTION OF SANITARY RESTRICTIONS. BUYER IS CAUTIONED THAT AT THE TIME OF THIS APPROVAL, NO DRINKING WATER OR SEWER/SEPTIC FACILITIES WERE CONSTRUCTED. BUILDING CONSTRUCTION CAN BE ALLOWED WITH APPROPRIATE BUILDING PERMITS IF DRINKING WATER OR SEWER FACILITIES HAVE BEEN CONSTRUCTED OR IF THE DEVELOPER IS SIMULTANEOUSLY CONSTRUCTING THOSE FACILITIES. IF THE DEVELOPER FAILS TO CONSTRUCT FACILITIES OR MEET THE OTHER CONDITIONS OF DEQ, THEN SANITARY RESTRICTIONS MAY BE REIMPOSED, IN ACCORDANCE WITH SECTION 50-1326, IDAHO CODE, BY THE ISSUANCE OF A CERTIFICATE OF DISAPPROVAL, AND NO CONSTRUCTION OF ANY BUILDING OR SHELTER REQUIRING DRINKING WATER OR SEWER/SEPTIC FACILITIES SHALL BE ALLOWED.


DATE \_\_\_\_\_ EASTERN IDAHO PUBLIC HEALTH DISTRICT

UTILITY EASEMENTS

Utility companies shall have the right to install, maintain, and operate their equipment and all other related facilities above and below ground within the Public Utility Easements (PUE) identified on this plat map as may be necessary or desirable in providing utility services within and without the lots identified herein, including the right of access to such facilities, and the right to require removal of any obstructions including structures, trees, and vegetation that may be placed within the PUE. A utility company may require the lot owner to remove all structures within the PUE at the lot owner's expense, or a utility company may remove such structures at the lot owner's expense. At no time may any permanent structures, or any other obstruction which interferes with the use of the PUE, be placed within the PUE without prior written approval of all utility companies with facilities in the PUE.

REFERENCES

- R-1: RECORD OF SURVEY MAP FOR THAT REALTY RECORDED OCTOBER 5, 2004 AS INSTRUMENT No. 163862, T.C.R.
- R-2: THE OFFICIAL PLAT OF MOUNTAINSIDE VILLAGE, PHASE 2B, ON FILE IN THE TETON COUNTY RECORDER'S OFFICE.
- R-3: RIGHT OF WAY PLANS OF U.S. BUREAU OF PUBLIC ROADS FOREST HIGHWAY ROUTE 38 (OLD JACKSON HWY.) STATE OF IDAHO, DISTRICT 12, SECTION B. ON FILE AT THE IDAHO TRANSPORTATION DEPARTMENT DISTRICT OFFICE, RIGBY, IDAHO.
- R-4: THE OFFICIAL PLAT OF MOUNTAINSIDE VILLAGE, PHASE 3A, ON FILE IN THE TETON COUNTY RECORDER'S OFFICE.

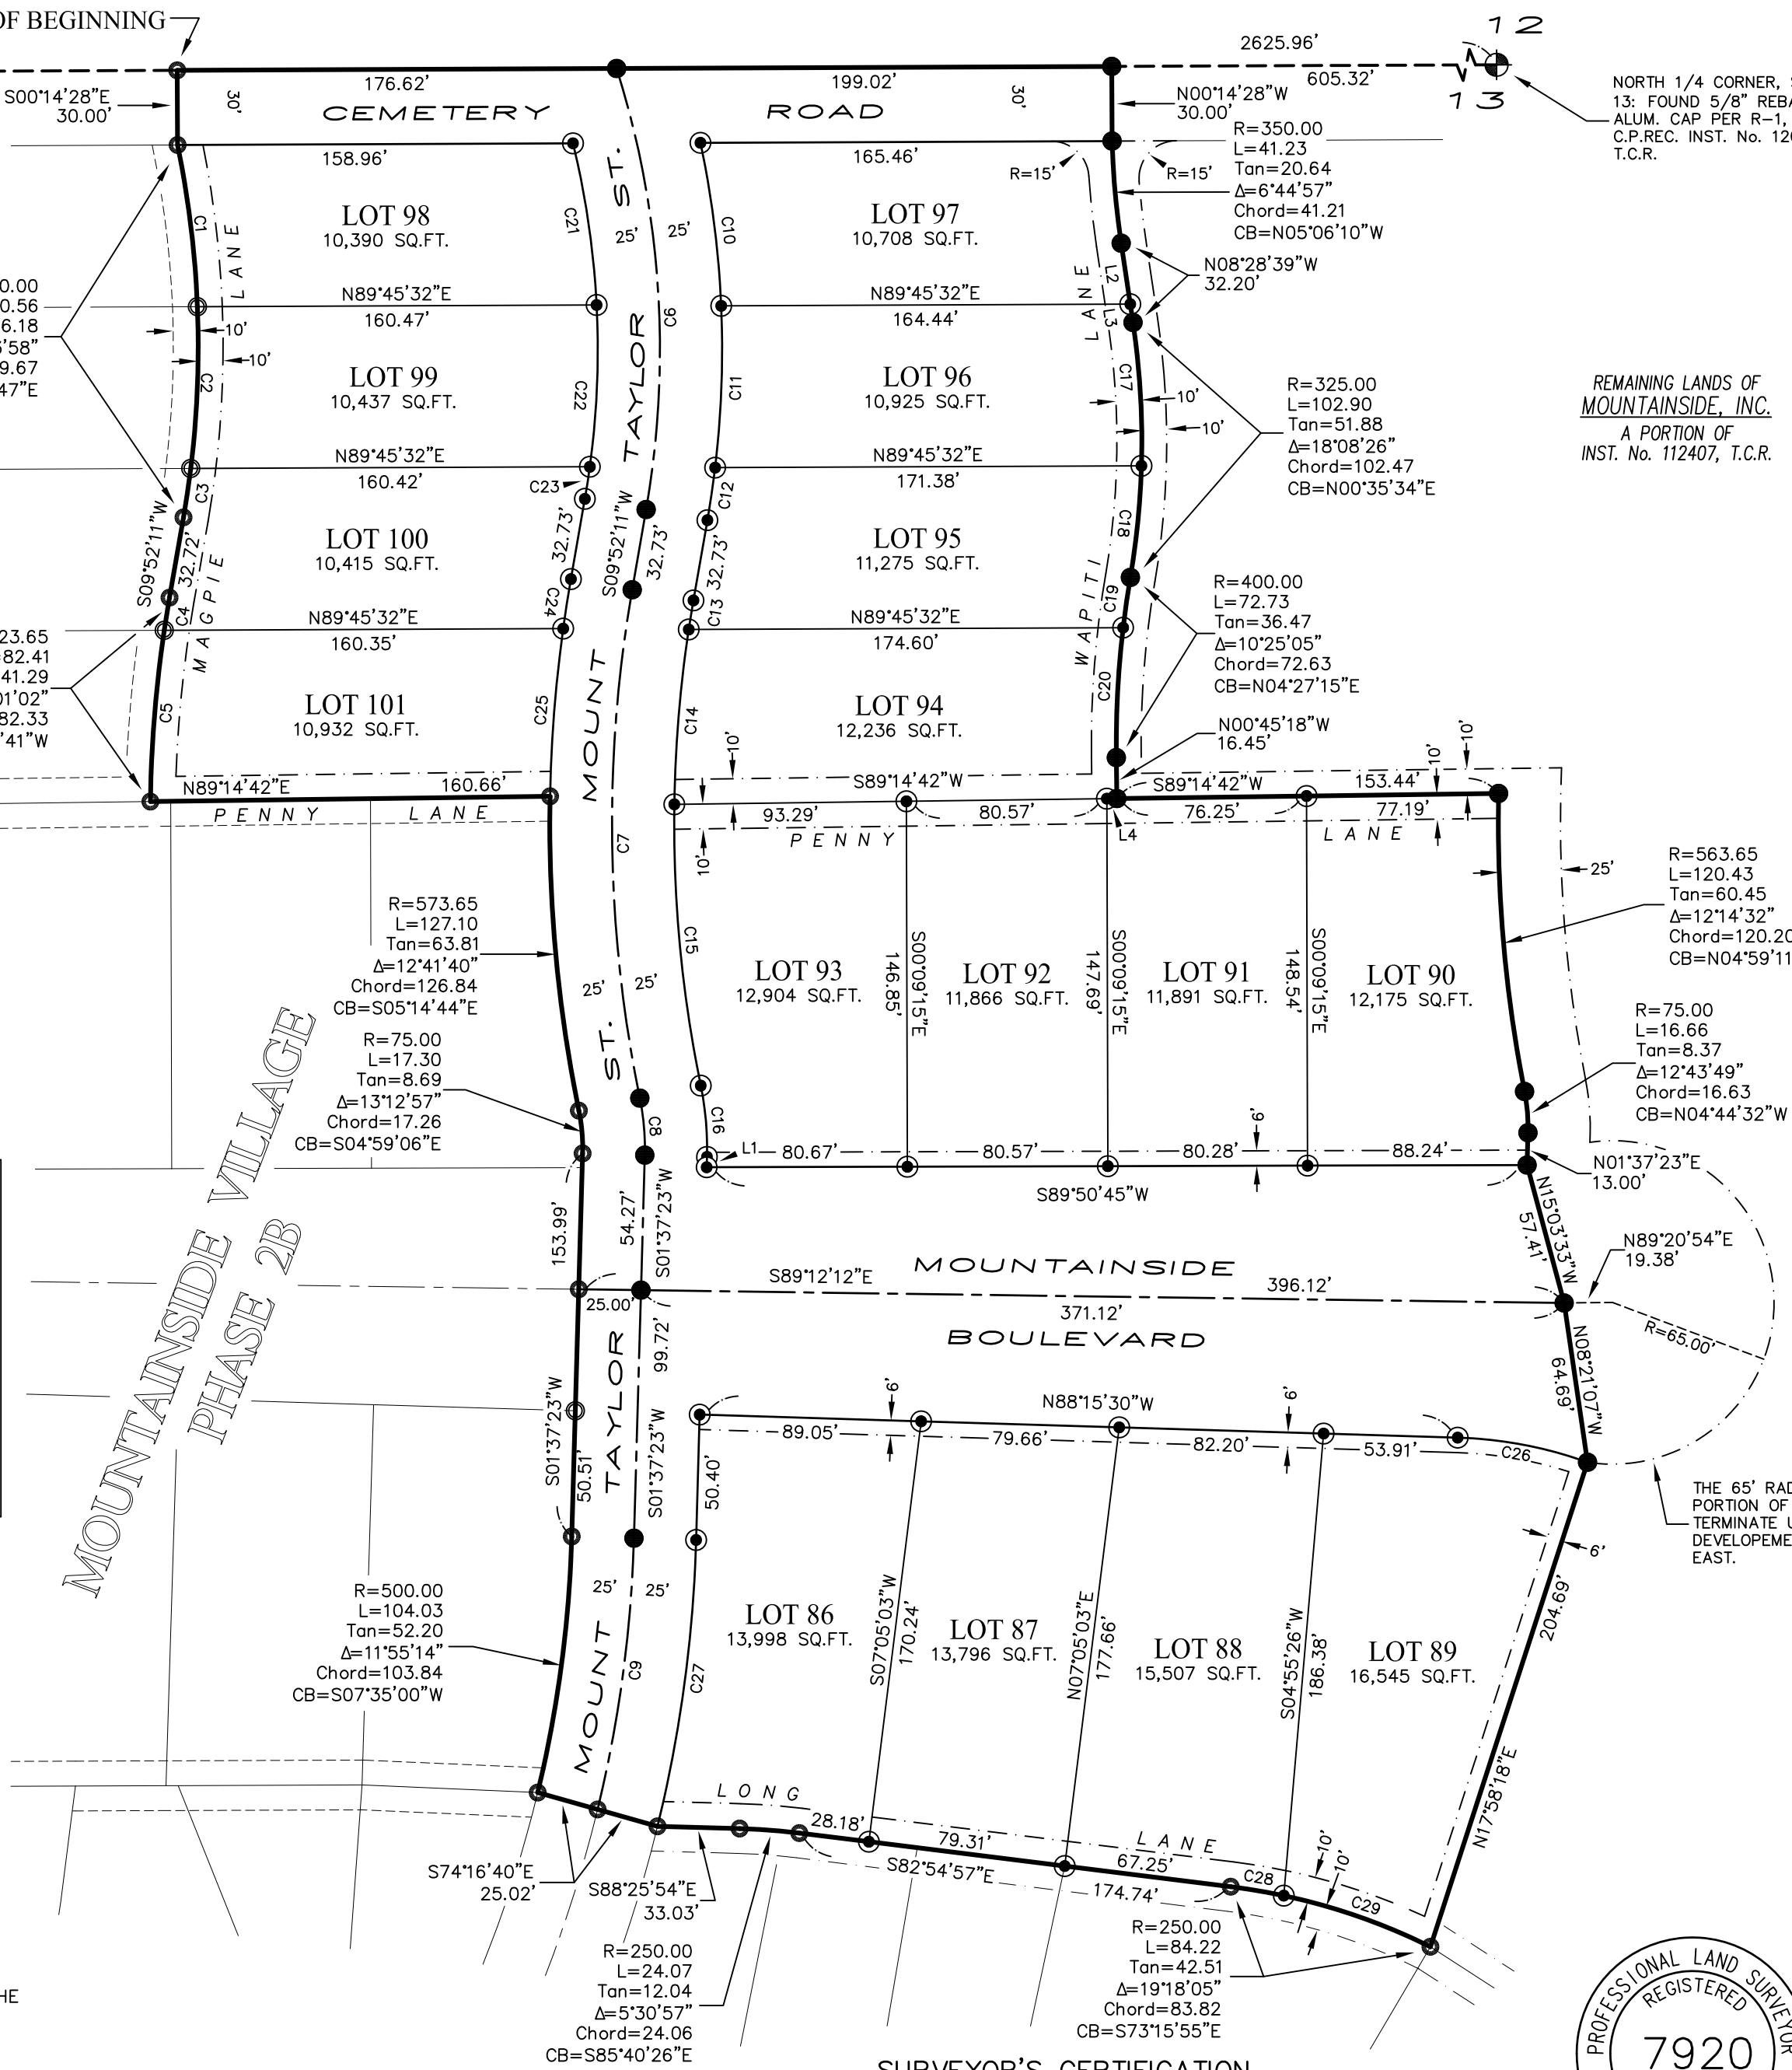


REMAINING LANDS OF MOUNTAINSIDE, INC. A PORTION OF INST. No. 112407, T.C.R.

THE 65' RADIUS CIRCULAR PORTION OF EASEMENT TO TERMINATE UPON FURTHER DEVELOPMENT TO THE EAST.

MOUNTAINSIDE VILLAGE PHASE 3A

SURVEYOR'S CERTIFICATION

I, DARR MOON, A REGISTERED PROFESSIONAL ENGINEER AND LAND SURVEYOR, IDAHO LICENSE NO. 7920, DO HEREBY ATTEST THAT THE PLAT DEPICTED HEREON WAS SURVEYED BY ME OR UNDER MY DIRECT SUPERVISION AND IS A TRUE AND CORRECT REPRESENTATION THEREOF.

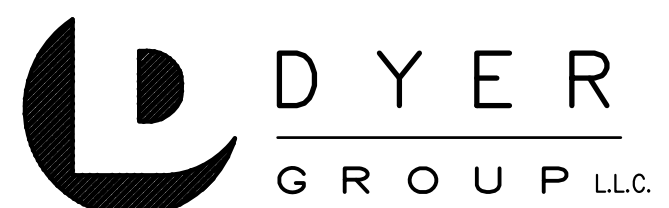

ENGINEERING • PLANNING • MANAGEMENT

343 E. 4th NORTH, SUITE 108, REXBURG, IDAHO 83340-6001 (208) 656-8800

SHEET 1 OF 2

FINAL PLAT  
 ~ MOUNTAINSIDE VILLAGE ~  
 PHASE 3B  
 A SUBDIVISION OF A PORTION OF THE LANDS OF MOUNTAINSIDE, INC. OF RECORD  
 INST. No. 112407, T.C.R.

DRAWN BY: C.J.K.	DATE: 13-AUG-18
CHECKED BY: D.E.M.	JOB NO.: 07085
DRAWING: 07085-FM3A	03451-13-4